


40TH AVENUE NE BRIDGE INTERIM REPAIR TRAFFIC PATTERN

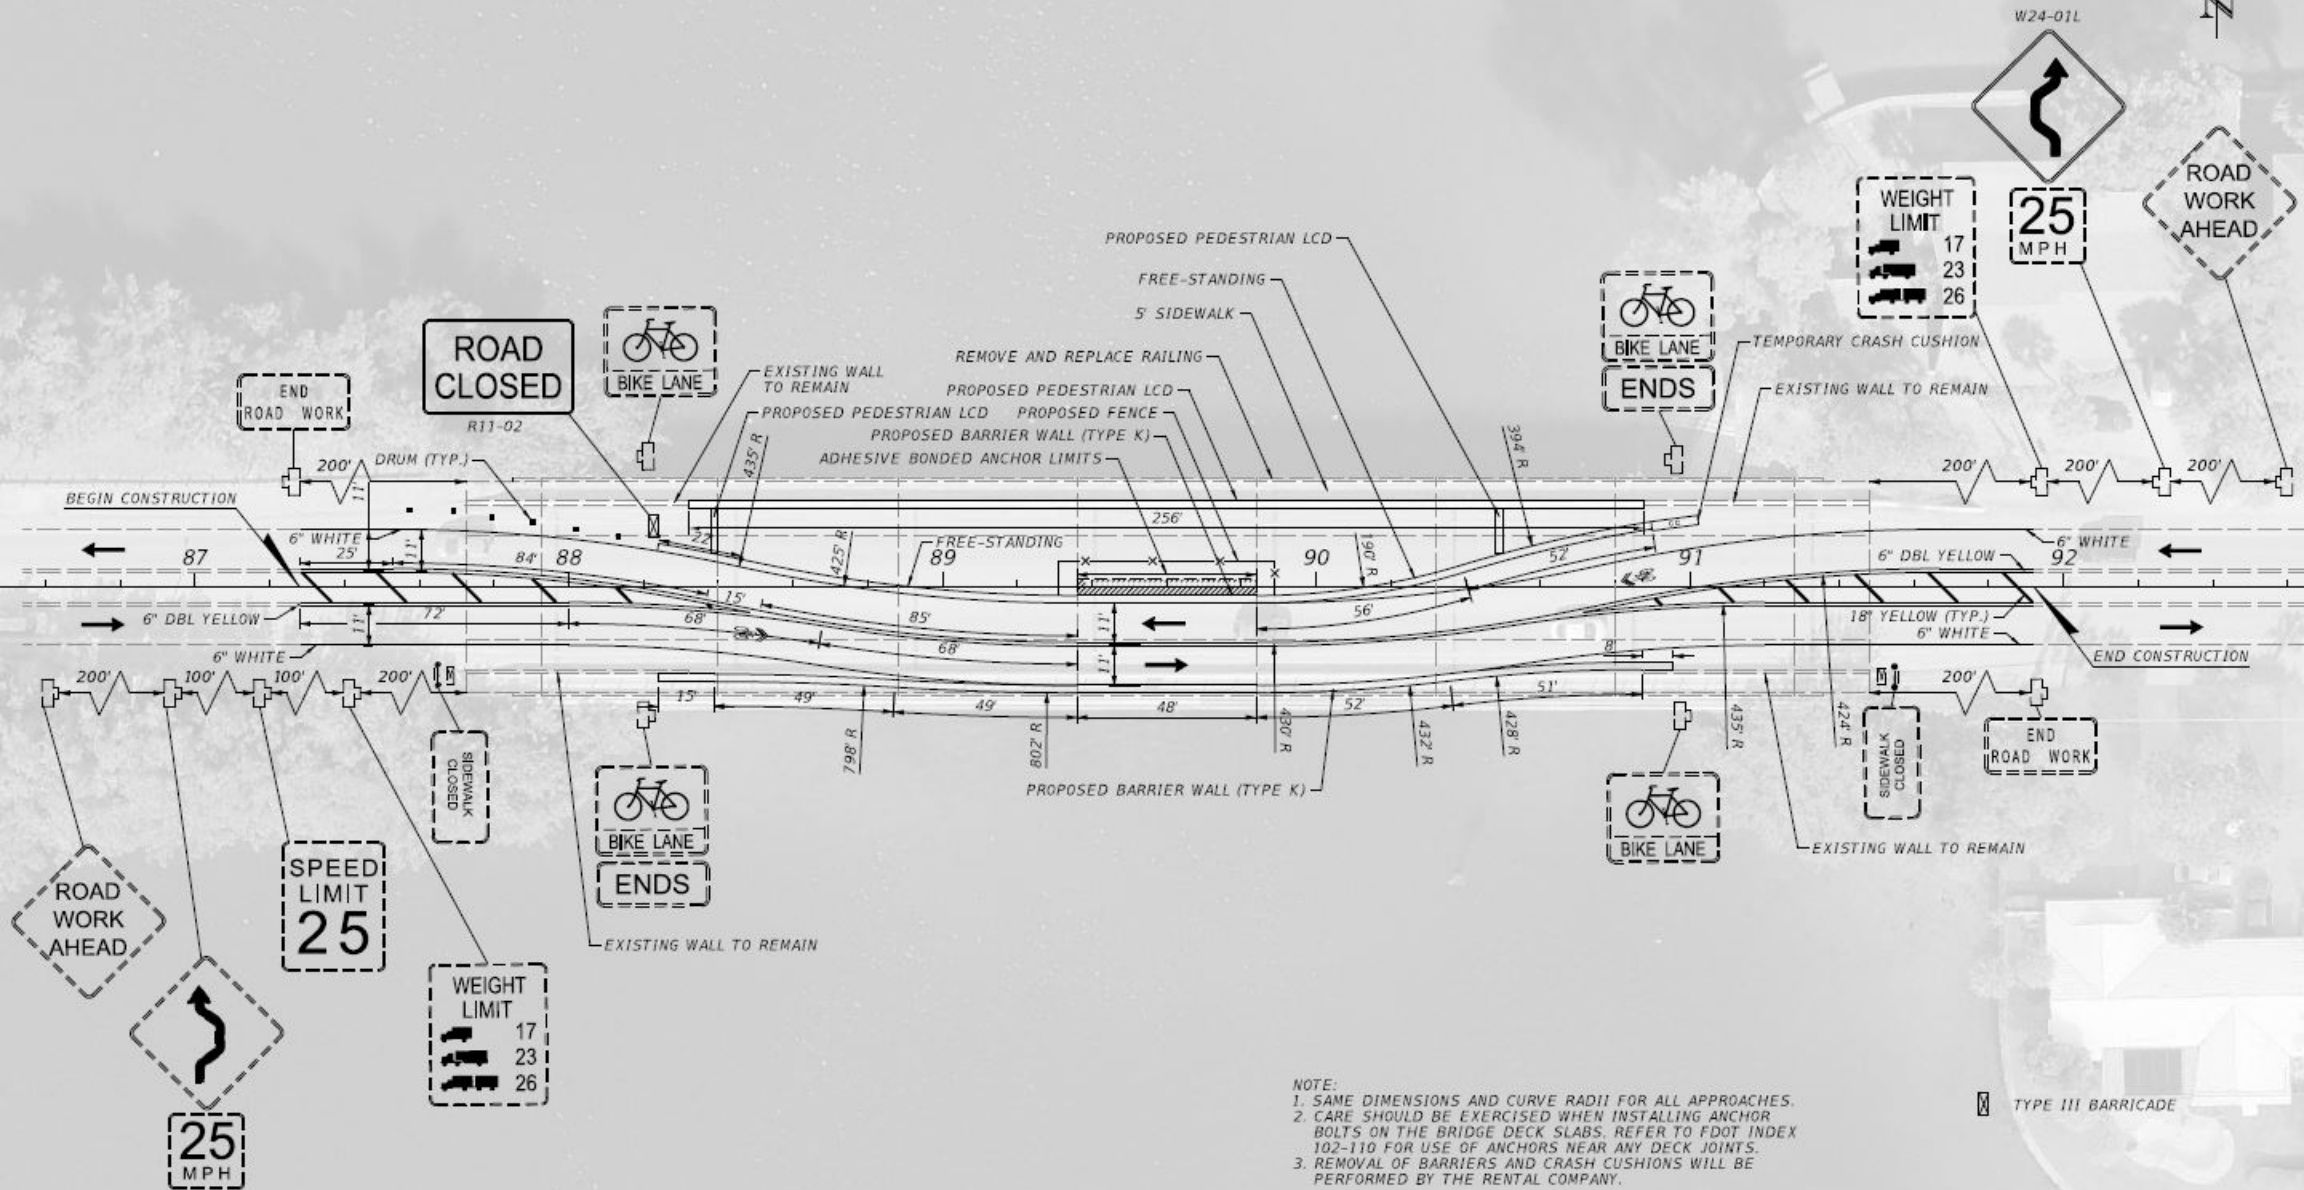

- NOTE:**
1. SAME DIMENSIONS AND CURVE RADII FOR ALL APPROACHES.
 2. CARE SHOULD BE EXERCISED WHEN INSTALLING ANCHOR BOLTS ON THE BRIDGE DECK SLABS. REFER TO FDOT INDEX 102-110 FOR USE OF ANCHORS NEAR ANY DECK JOINTS.
 3. REMOVAL OF BARRIERS AND CRASH CUSHIONS WILL BE PERFORMED BY THE RENTAL COMPANY.

TYPE III BARRICADE