


PROPOSED STRUCTURE TYPICAL SECTION

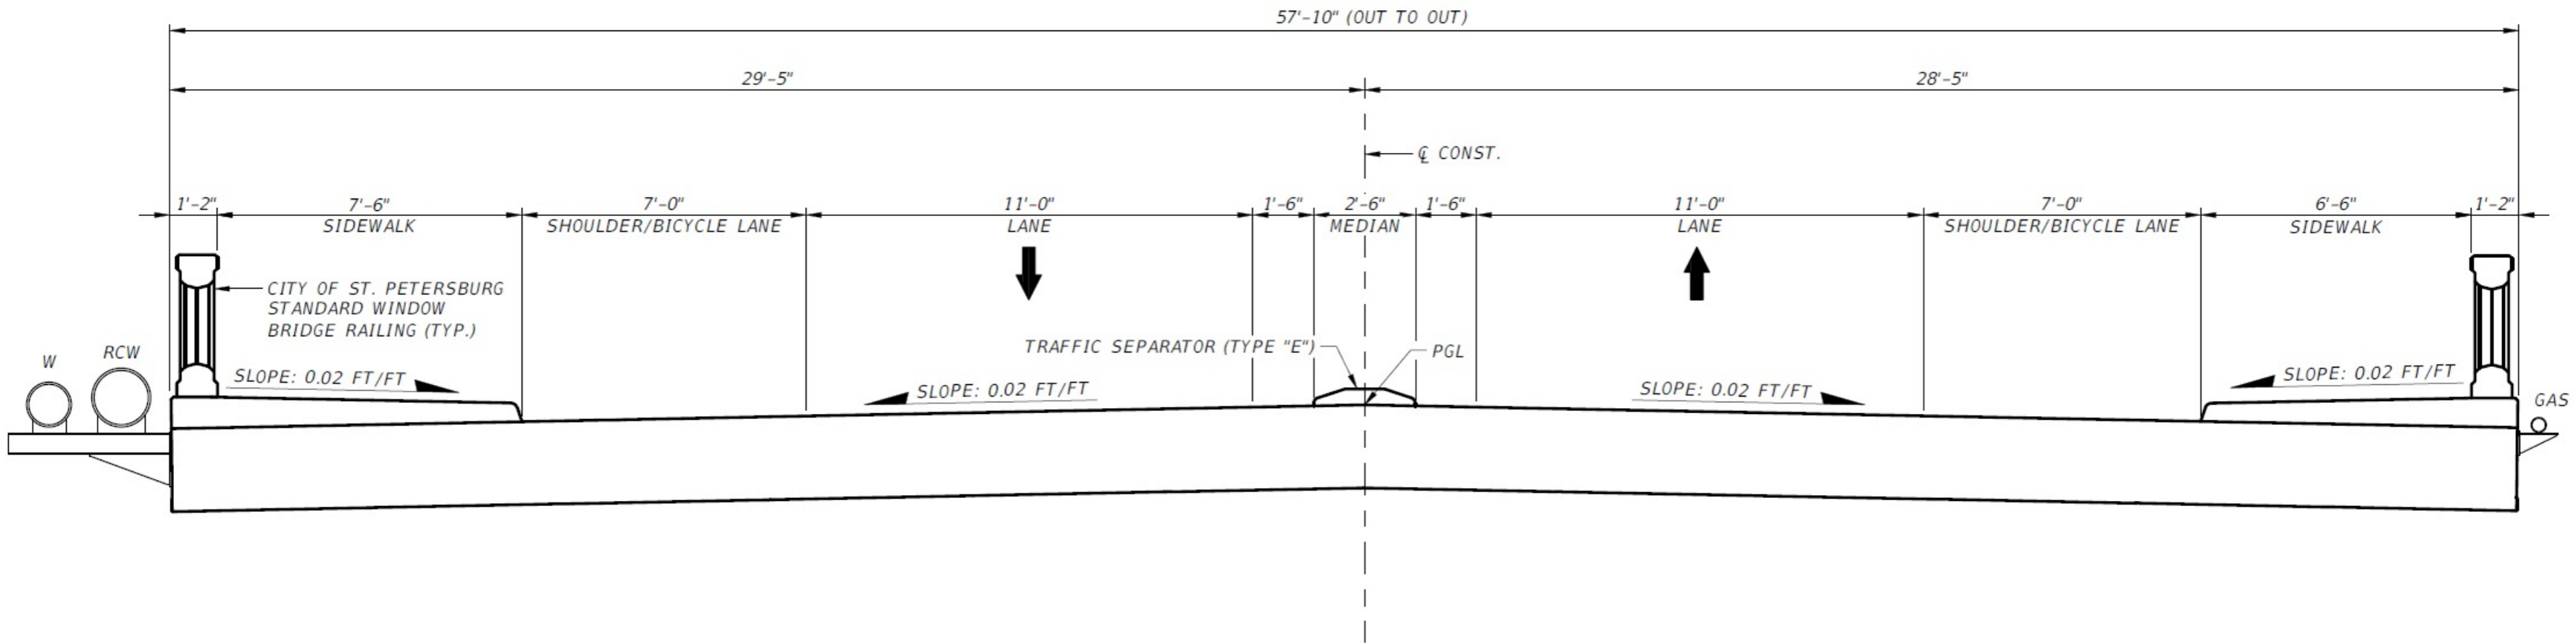

40TH AVENUE NE OVER PLACIDO BAYOU
STA. 88+00.00 TO STA. 91+20.00